

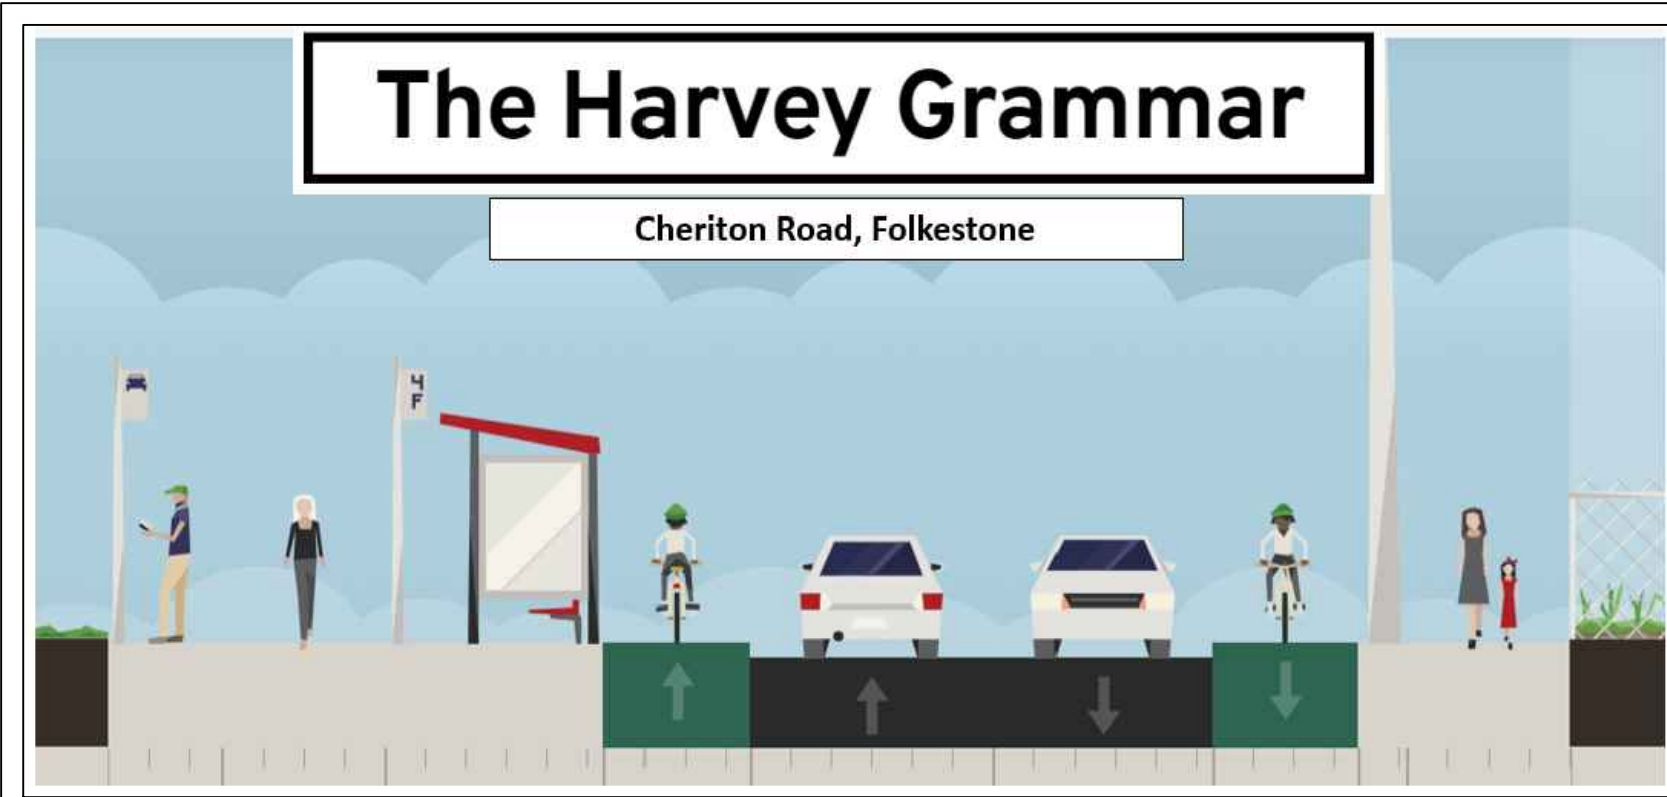


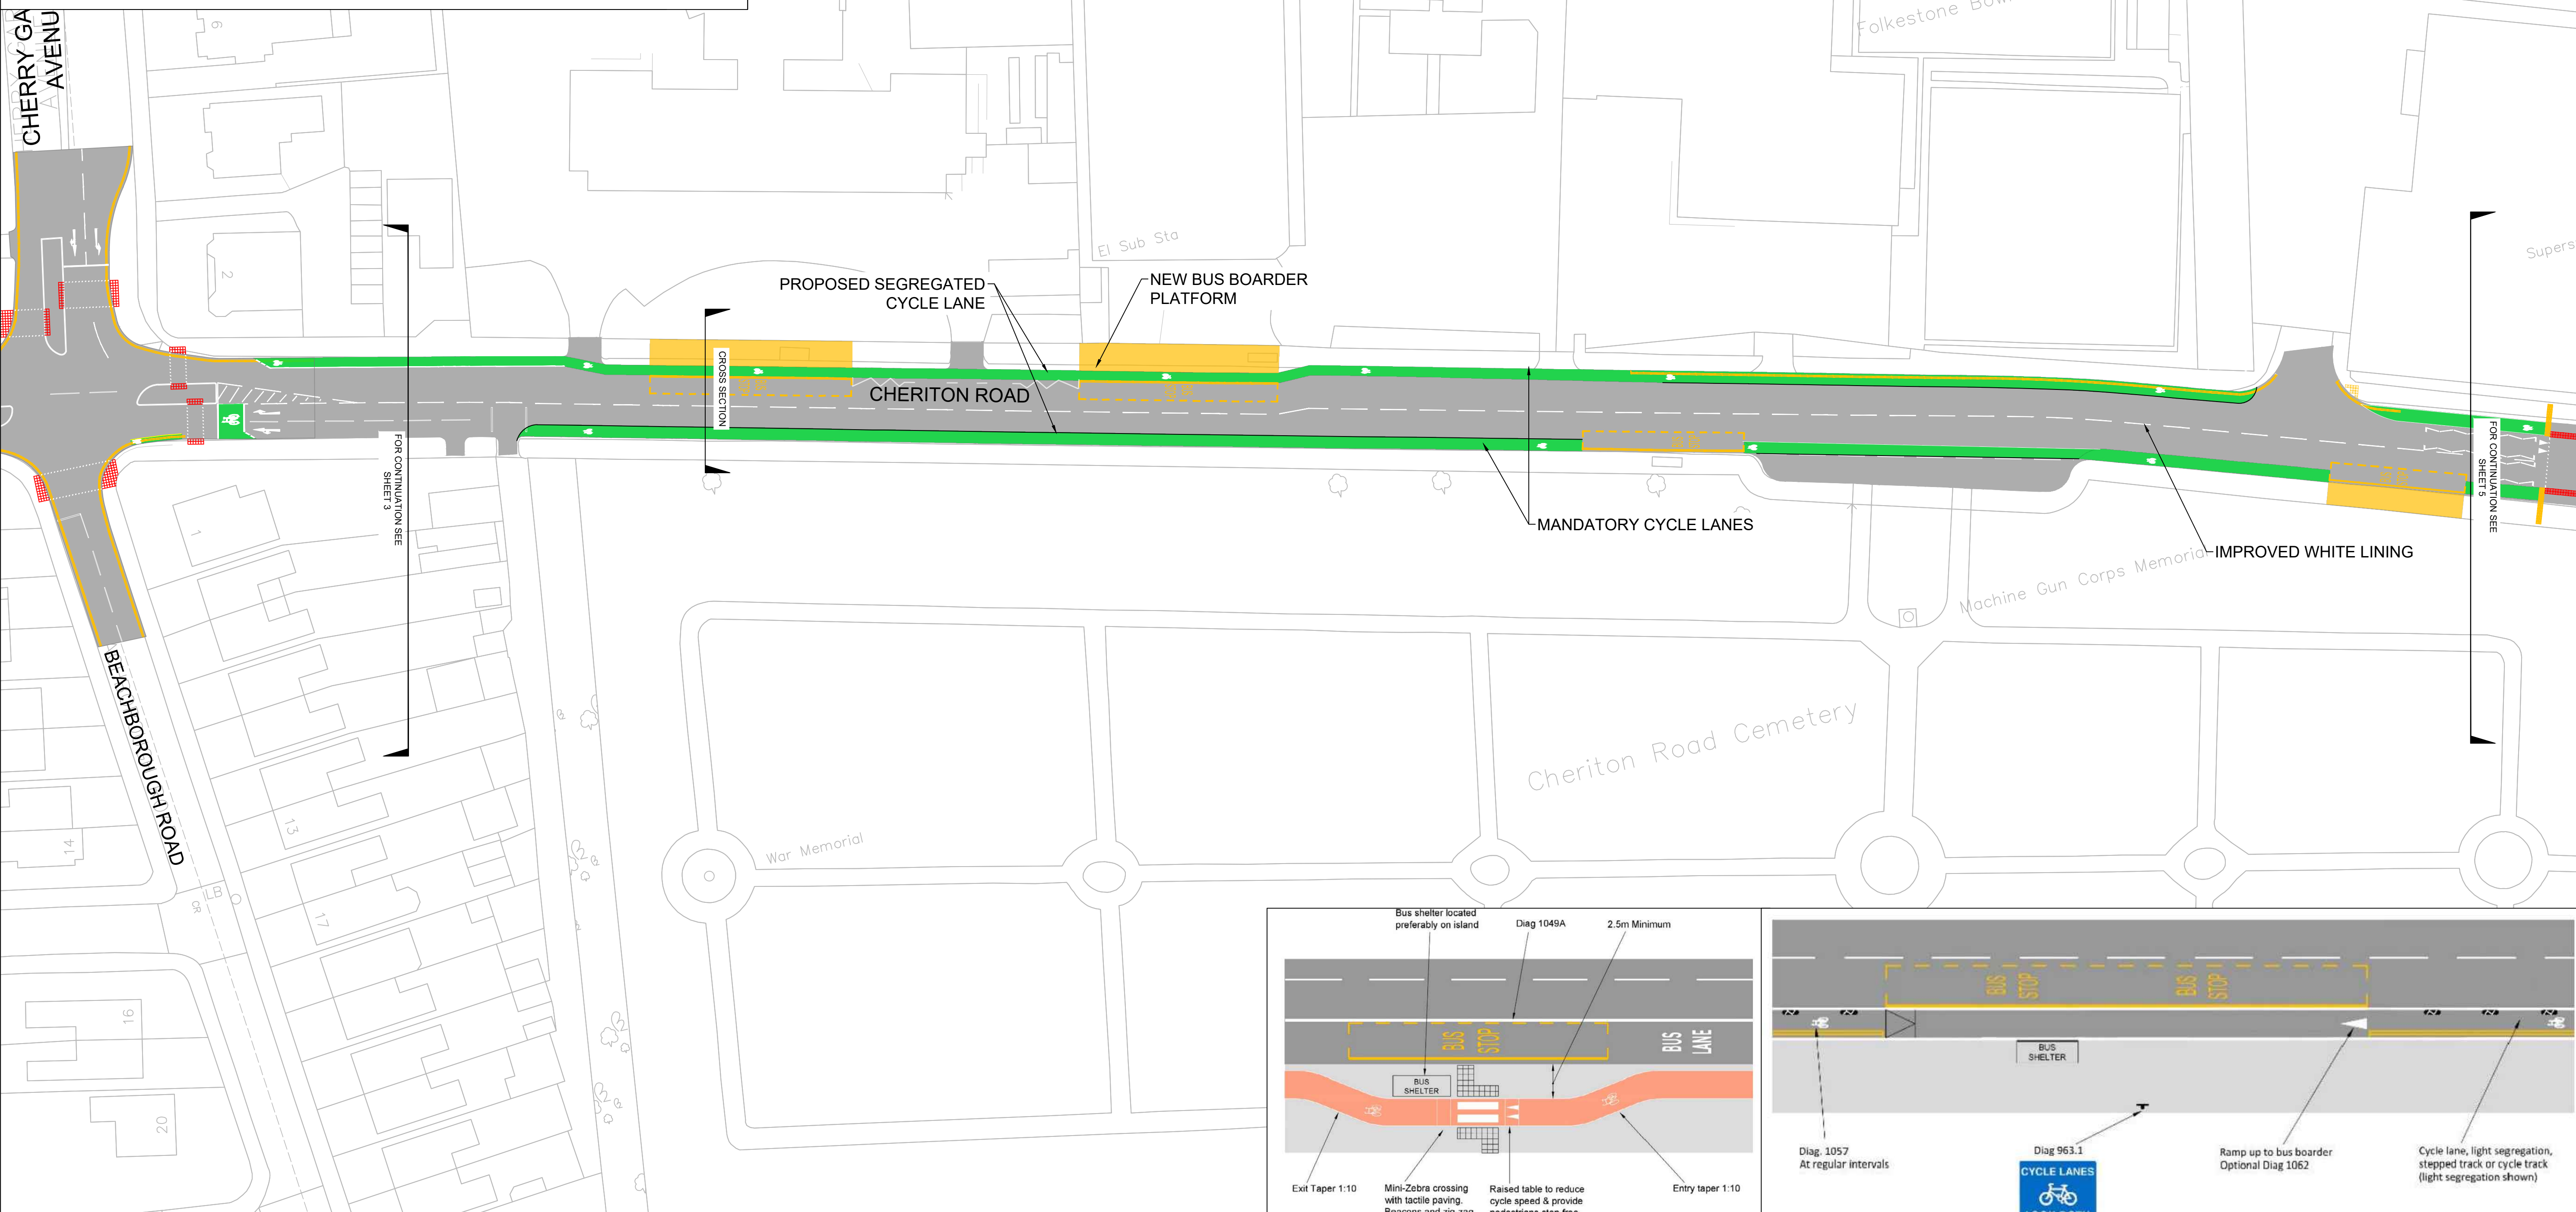

EXAMPLE CROSS-SECTION OF HARVEY GRAMMAR


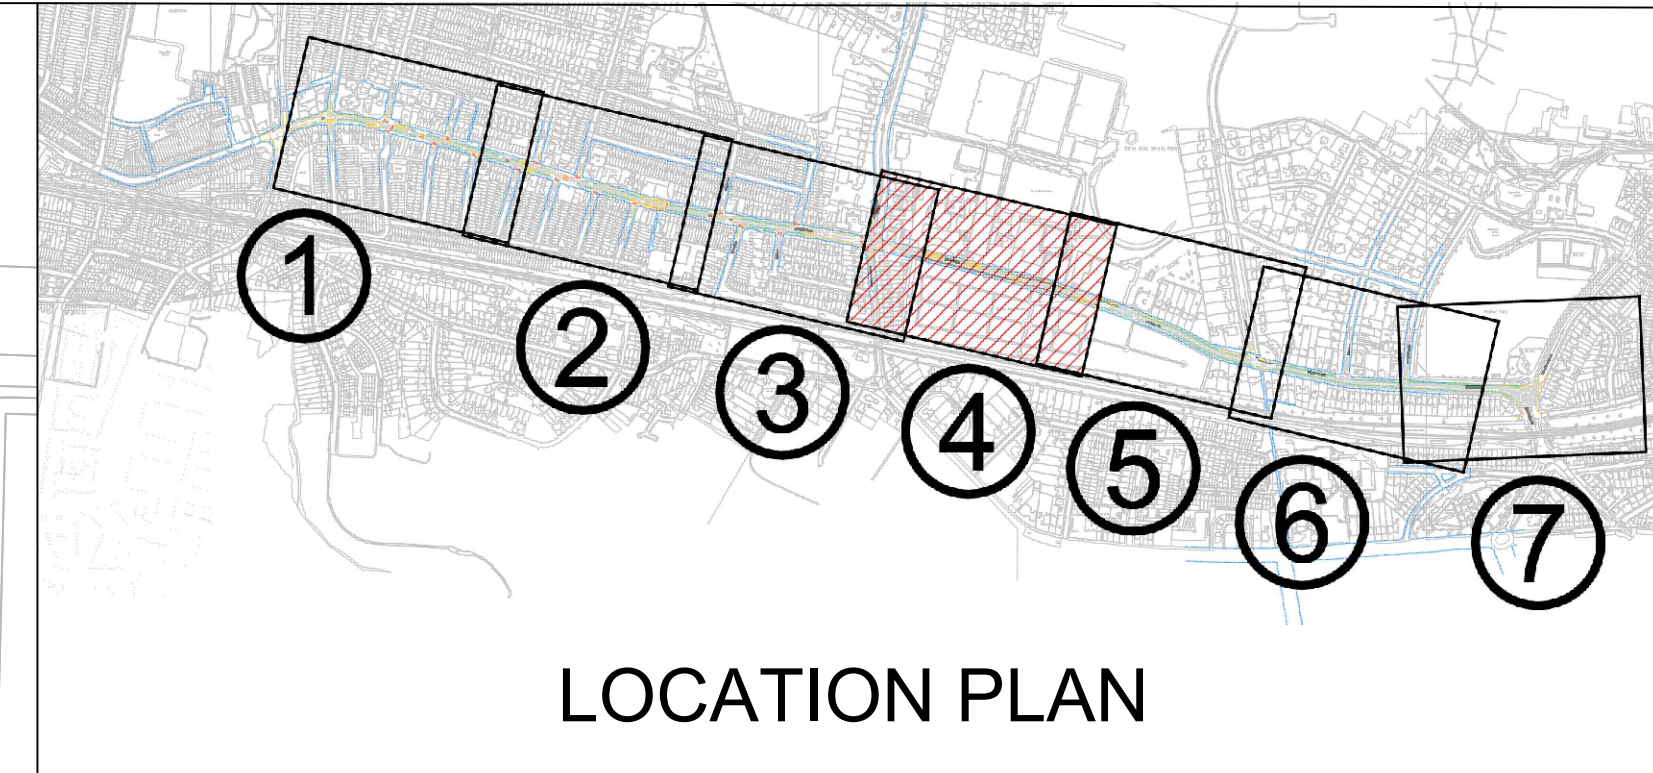


©Crown Copyright and database right 2021 Ordnance Survey 100019238. You are permitted to use this data solely to enable you to respond to, or interact with, the organization that provided you with the data. You are not permitted to copy, sub-licence, distribute or sell any of this data to third parties in any form.

Scale 1:500

10m 0m 10m 20m 30m

© Copyright Kent County Council 2022
Mapping © Crown Copyright and database right 2022
Ordnance Survey 100019238

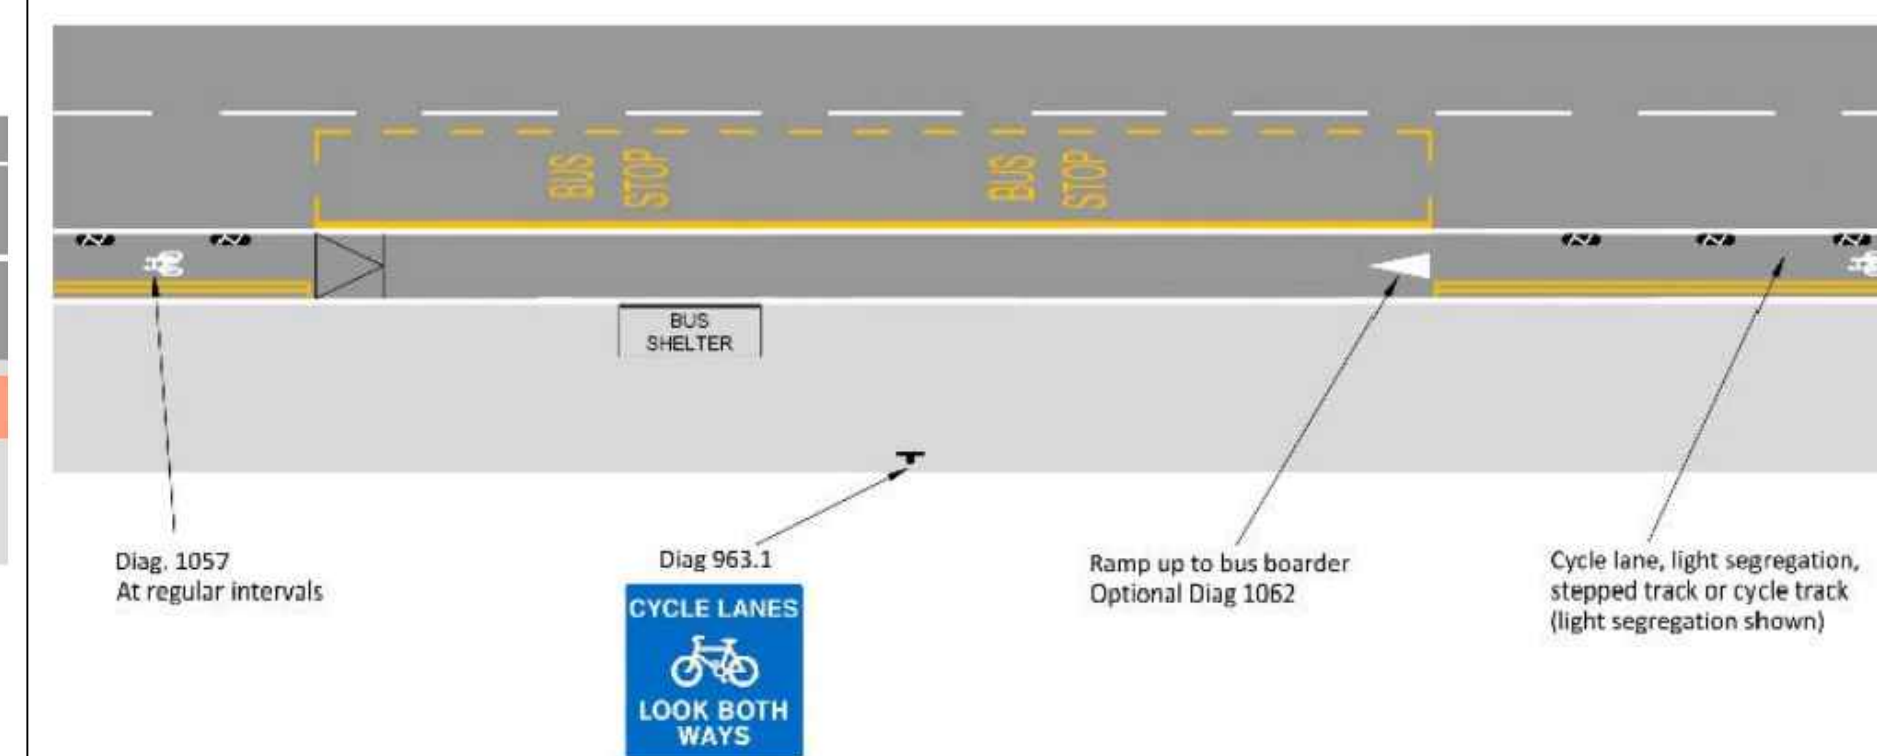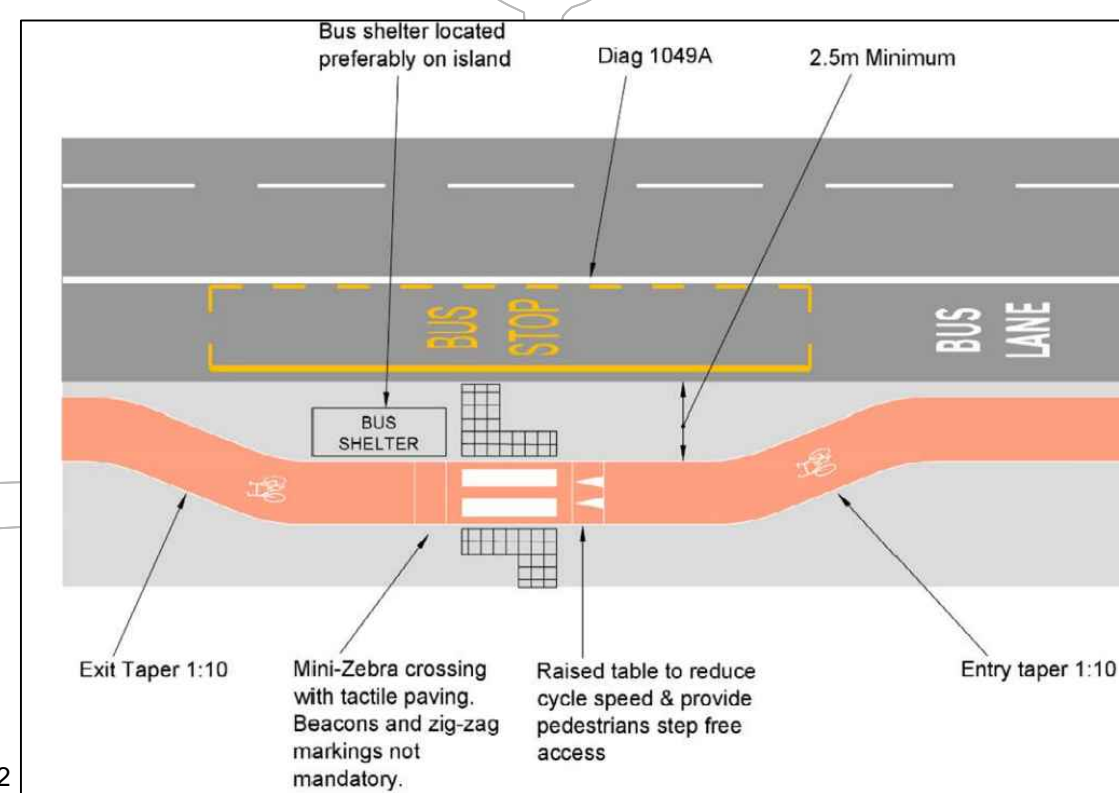

BUS BOARDER AND CYCLE LANE EXAMPLE ARRANGEMENTS AS PER LTN1/20

ACTIVE TRAVEL IMPROVEMENTS - CHERITON TO FOLKESTONE CENTRAL RAILWAY STATION CONSULTATION SCHEME LAYOUT – SHEET 4 (BEACHBOROUGH RD – SUPERSTORE)