


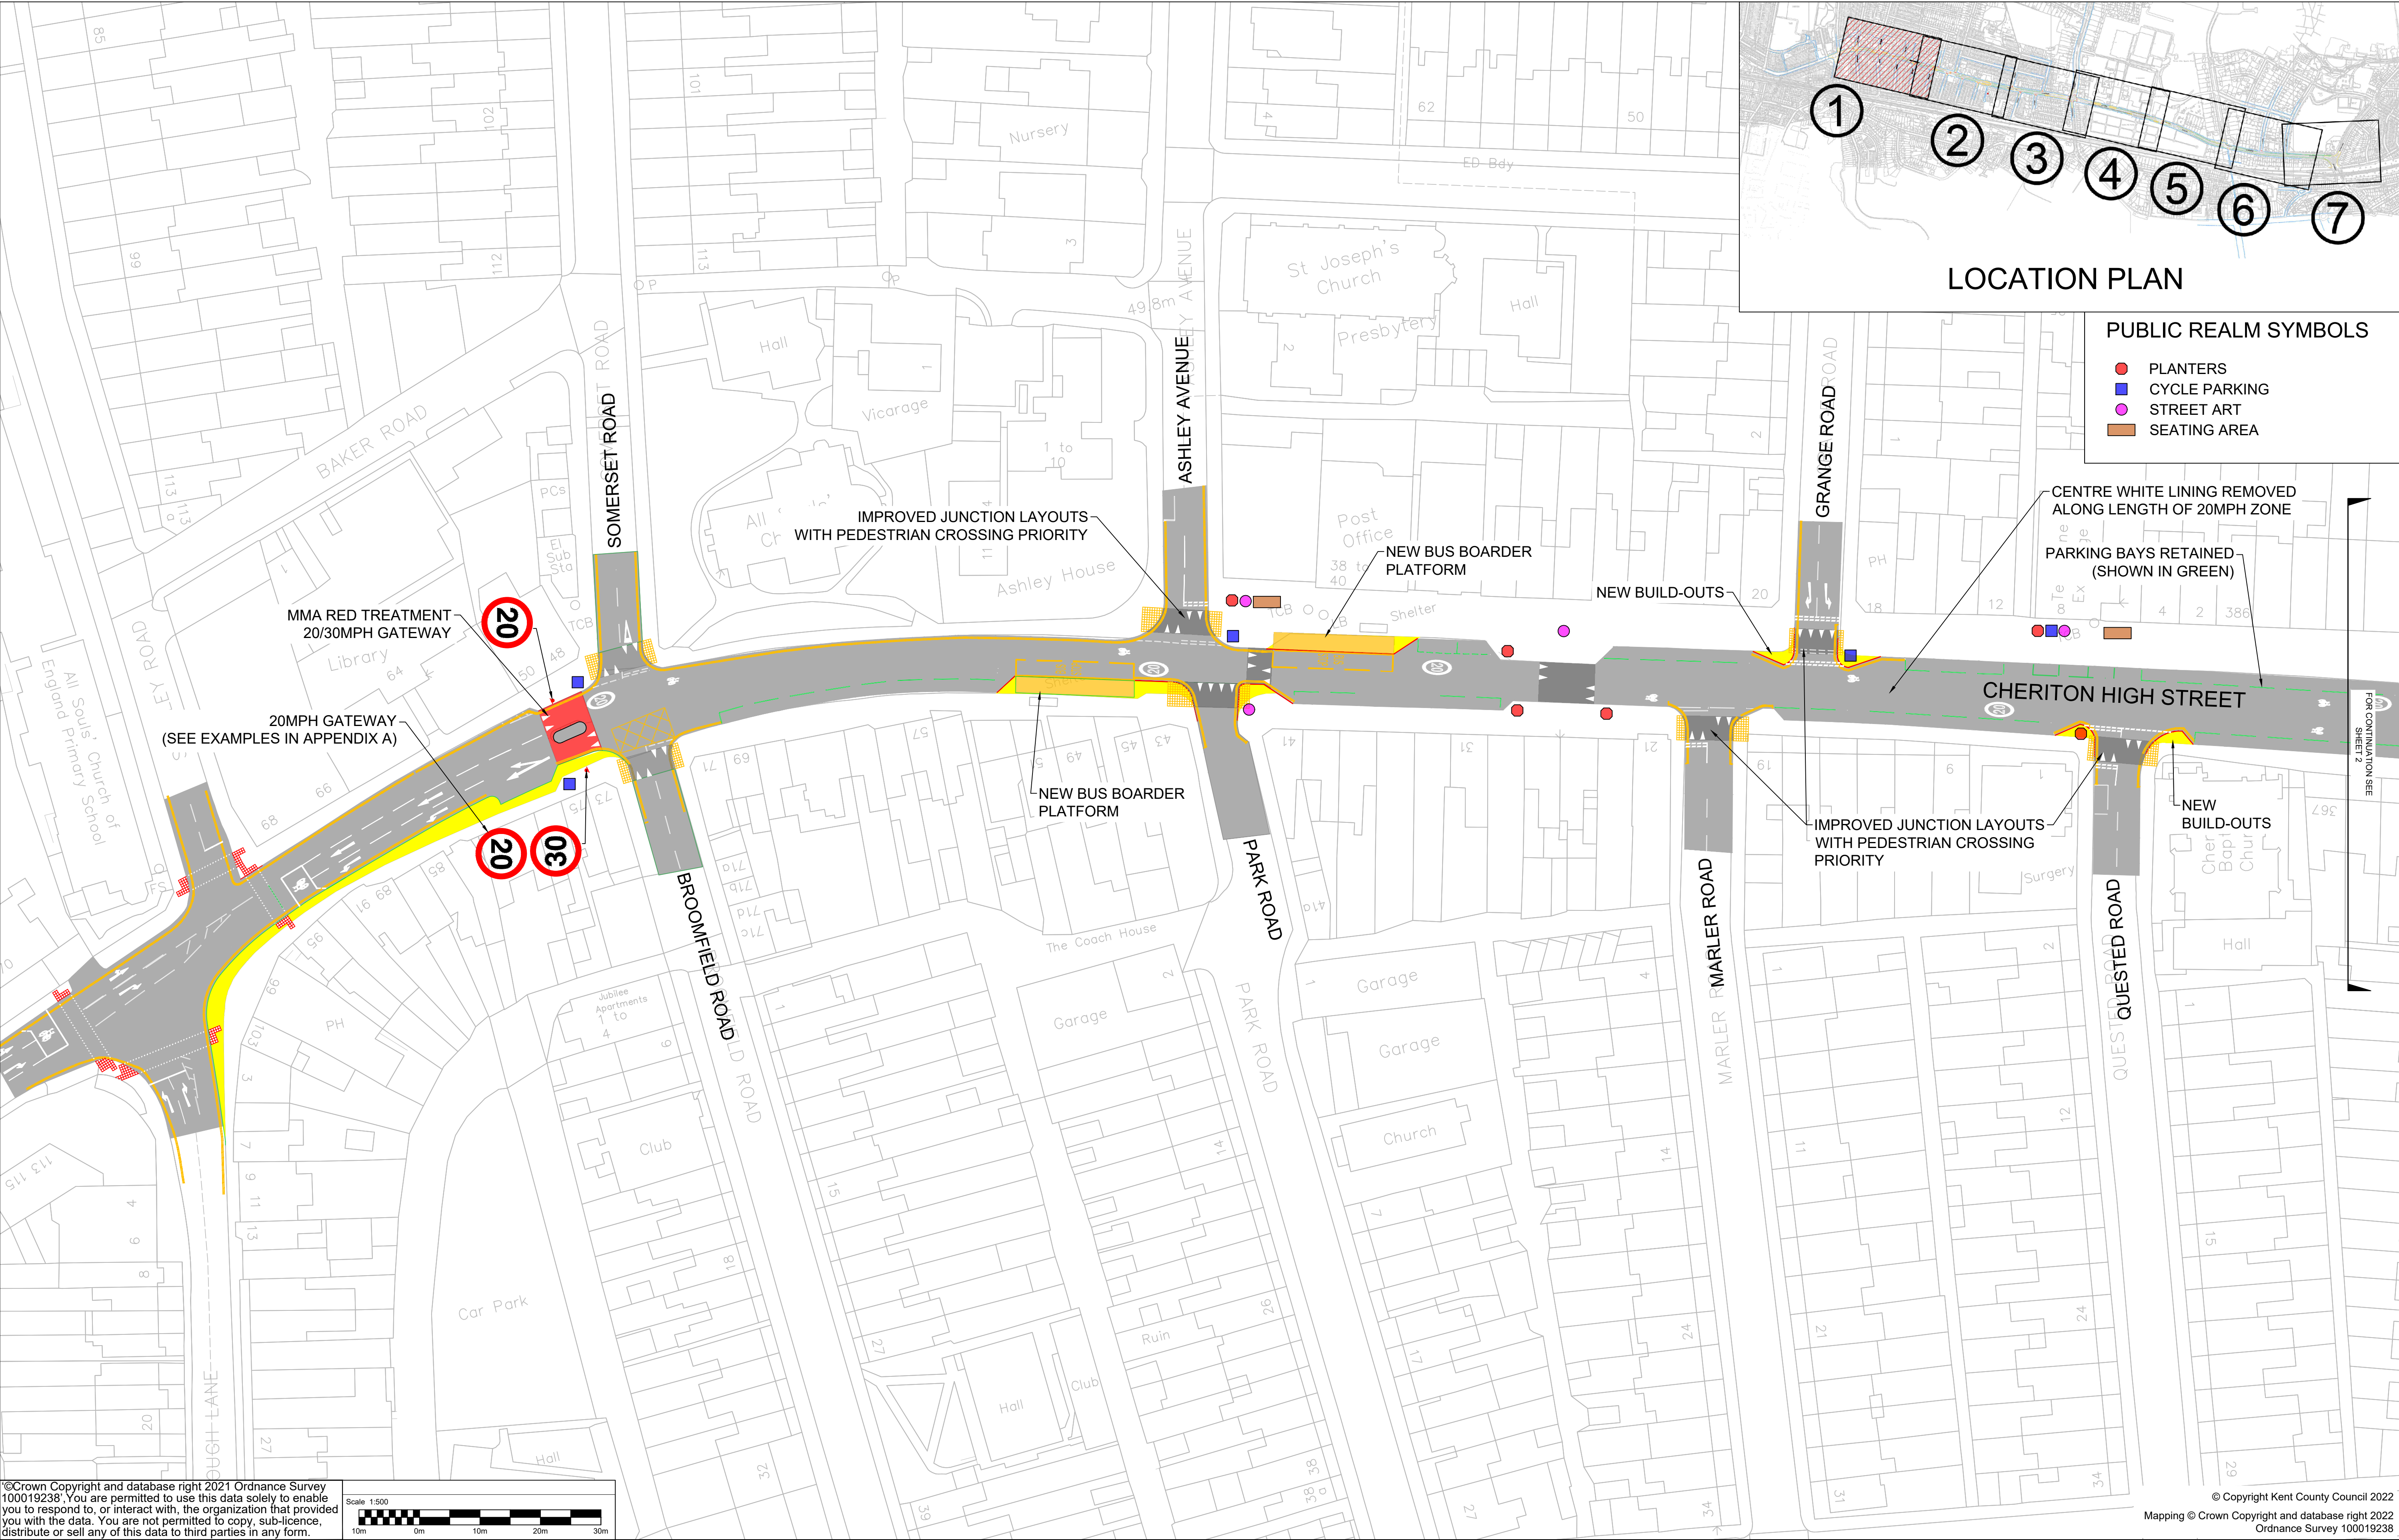

ACTIVE TRAVEL IMPROVEMENTS - CHERITON TO FOLKESTONE CENTRAL RAILWAY STATION
CONSULTATION SCHEME LAYOUT – SHEET 1 (SOMERSET RD – ST HILDA RD)

