


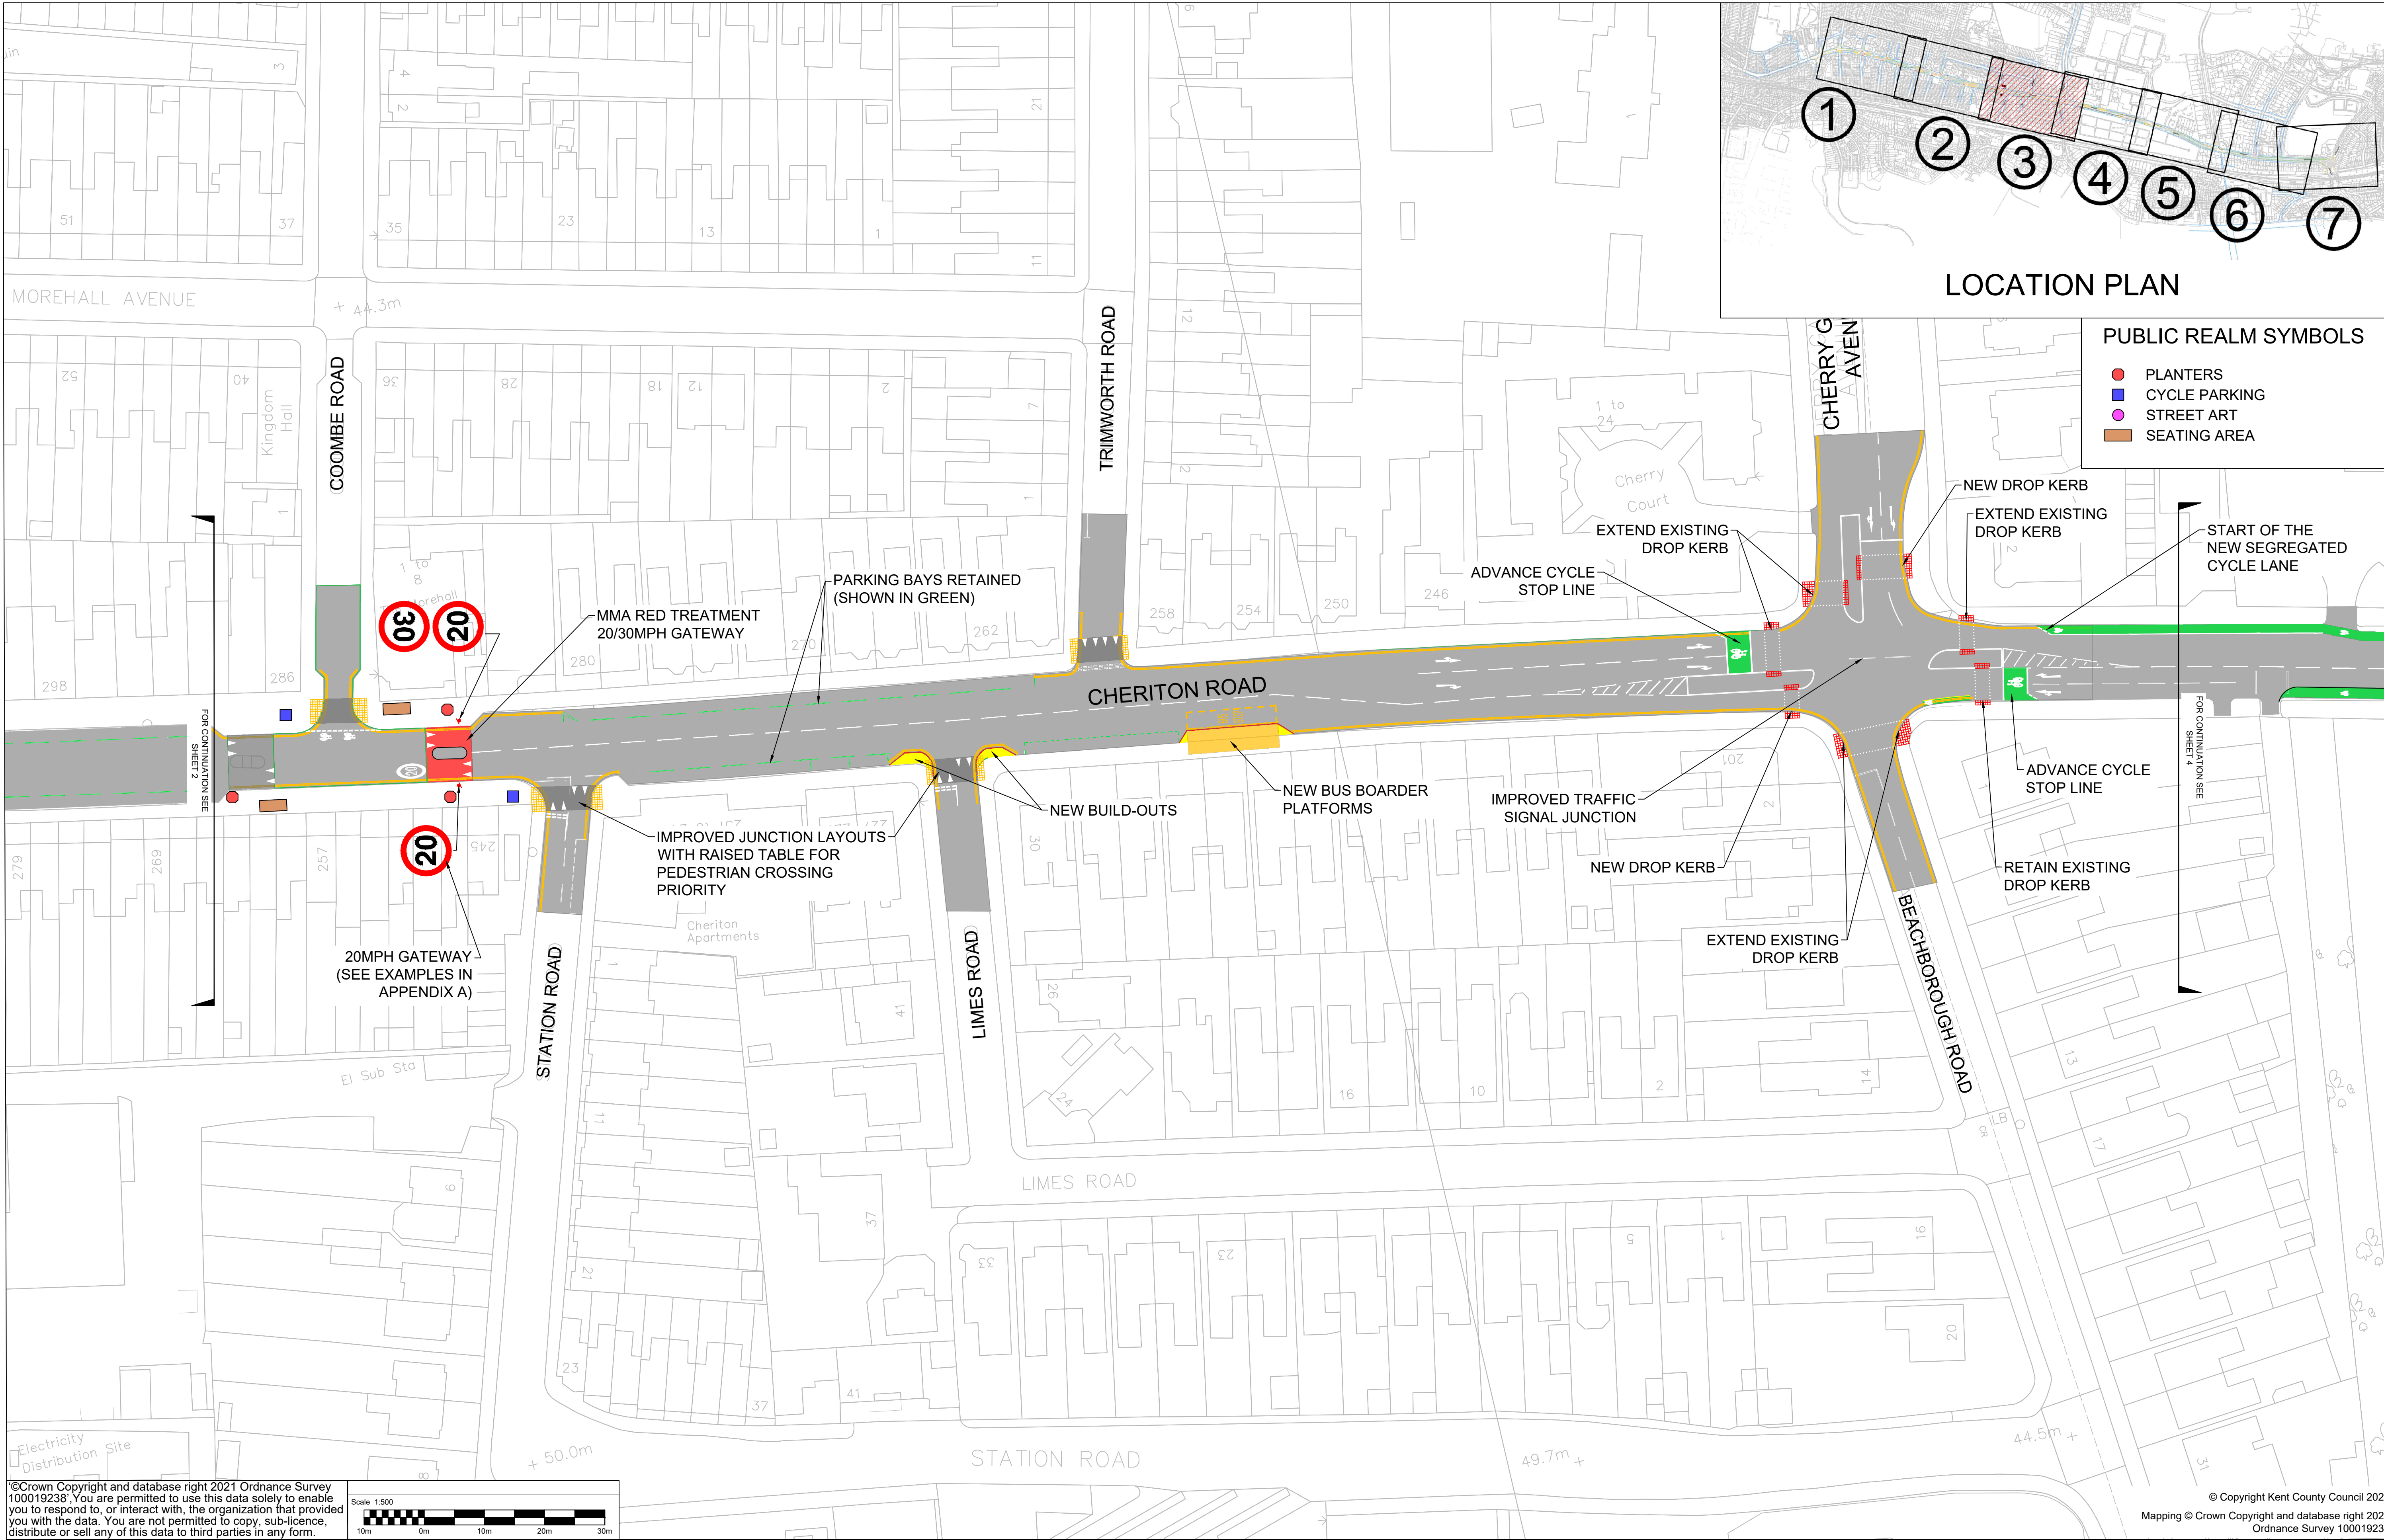

ACTIVE TRAVEL IMPROVEMENTS - CHERITON TO FOLKESTONE CENTRAL RAILWAY STATION
CONSULTATION SCHEME LAYOUT – SHEET 3 (COOMBE RD – BEACHBOROUGH RD)

