
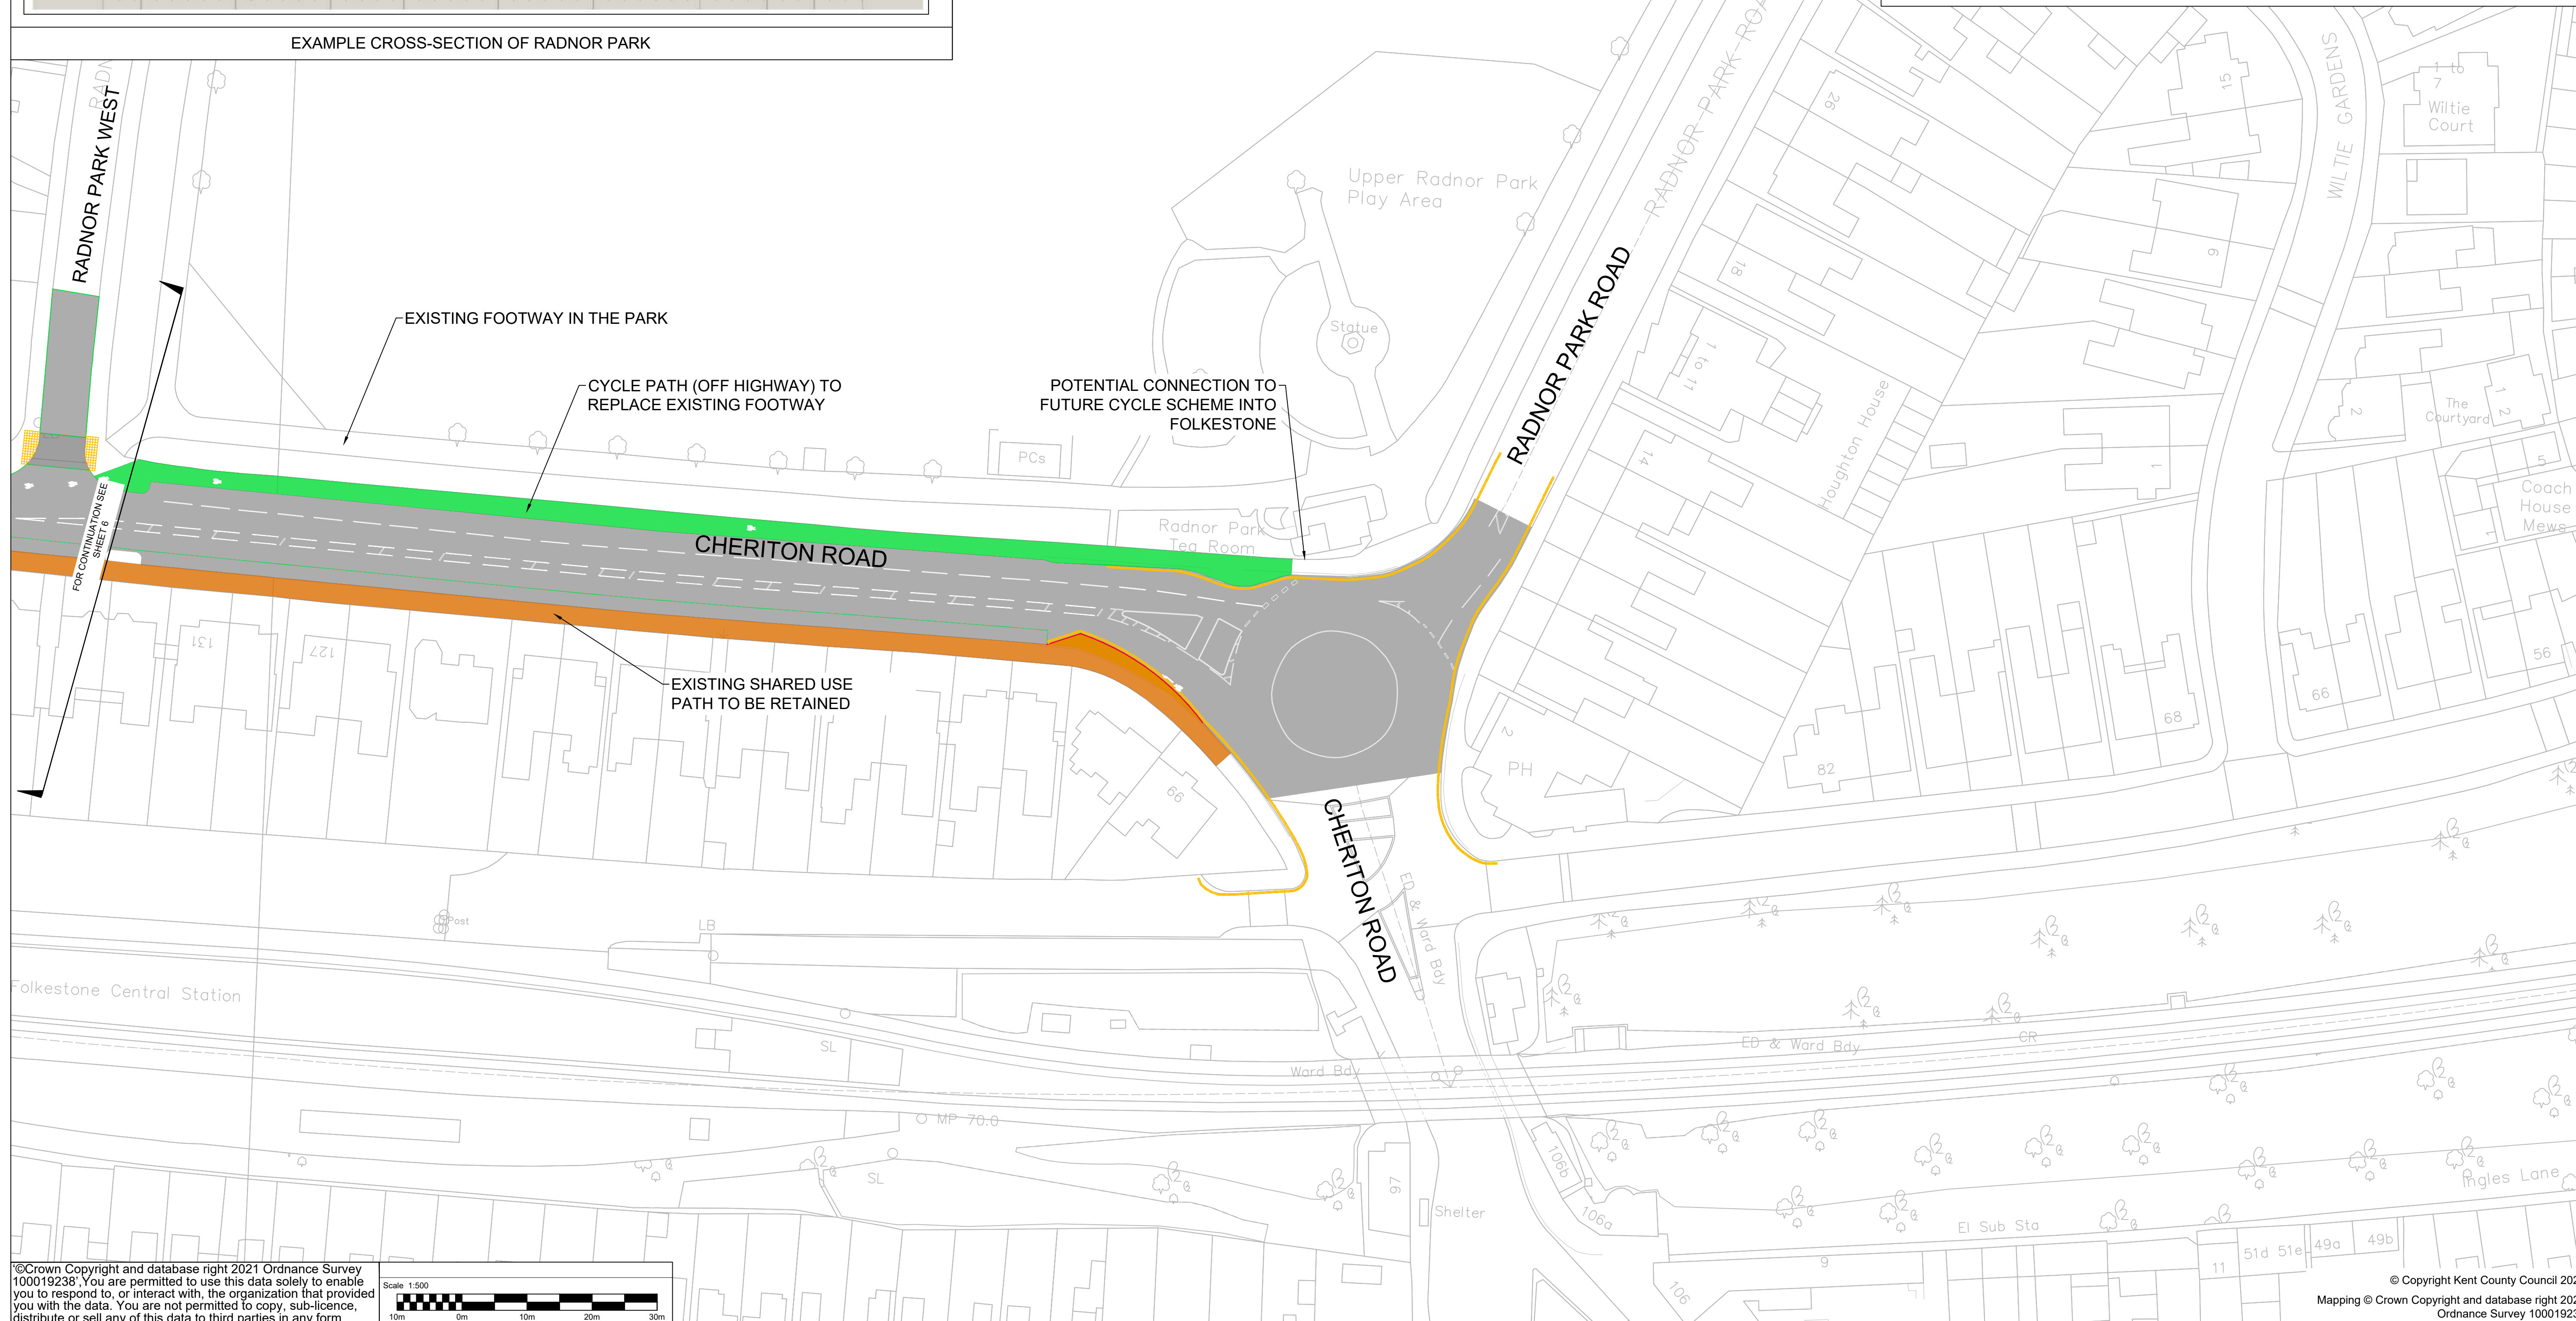


EXAMPLE CROSS-SECTION OF RADNOR PARK

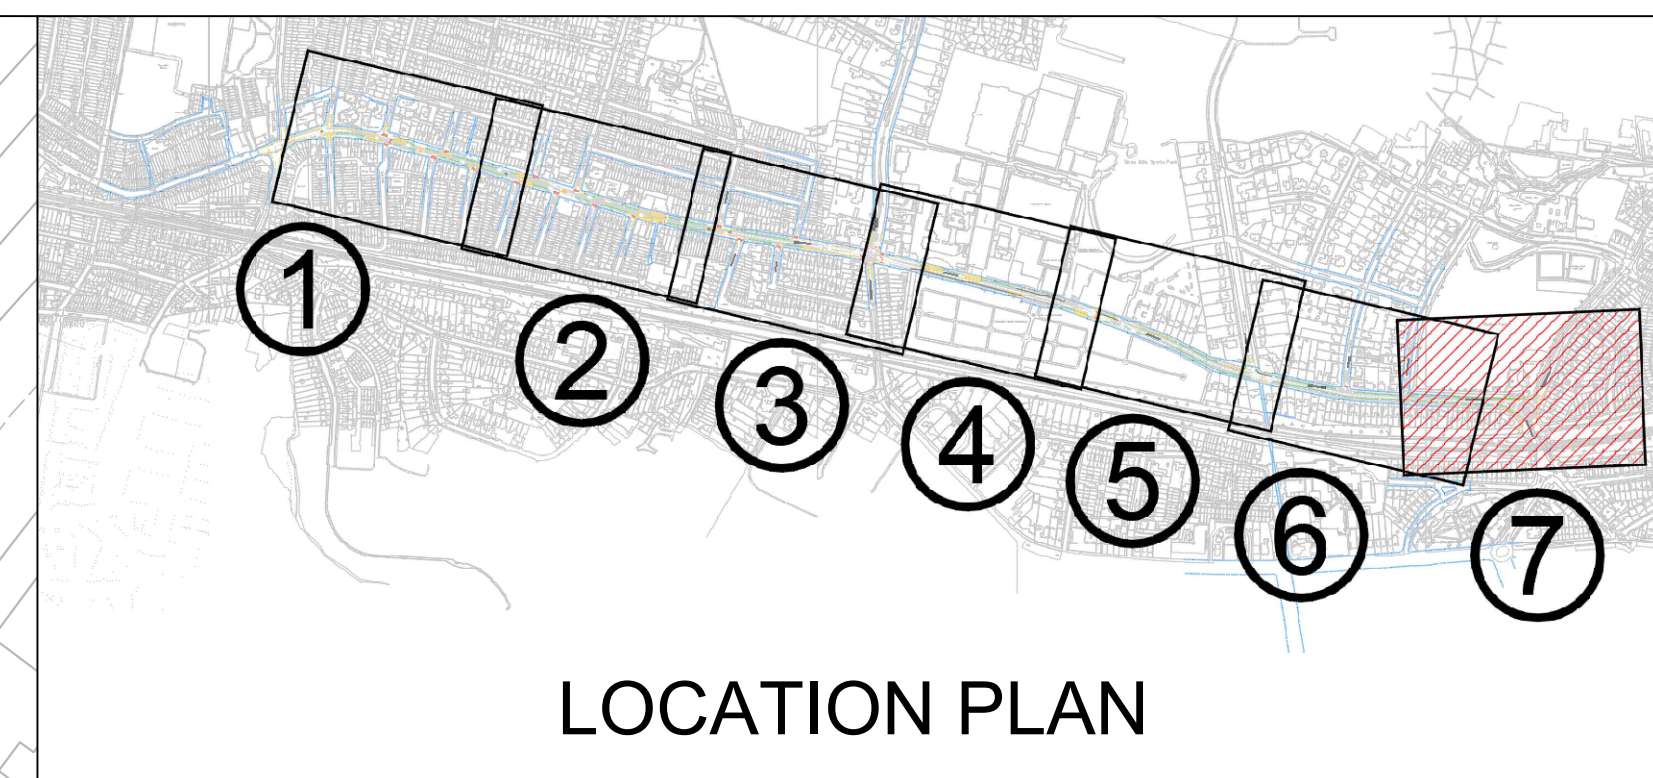

ACTIVE TRAVEL IMPROVEMENTS - CHERITON TO FOLKESTONE CENTRAL RAILWAY STATION
CONSULTATION SCHEME LAYOUT – SHEET 7 (RADNOR PARK)